
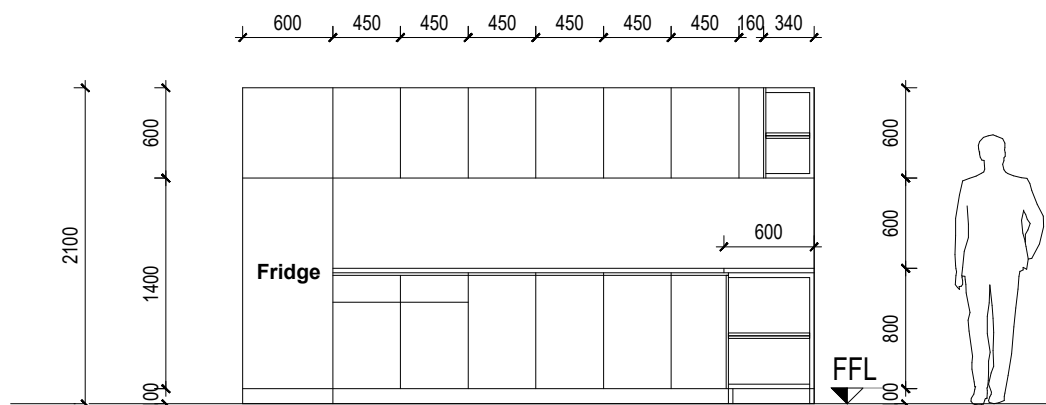


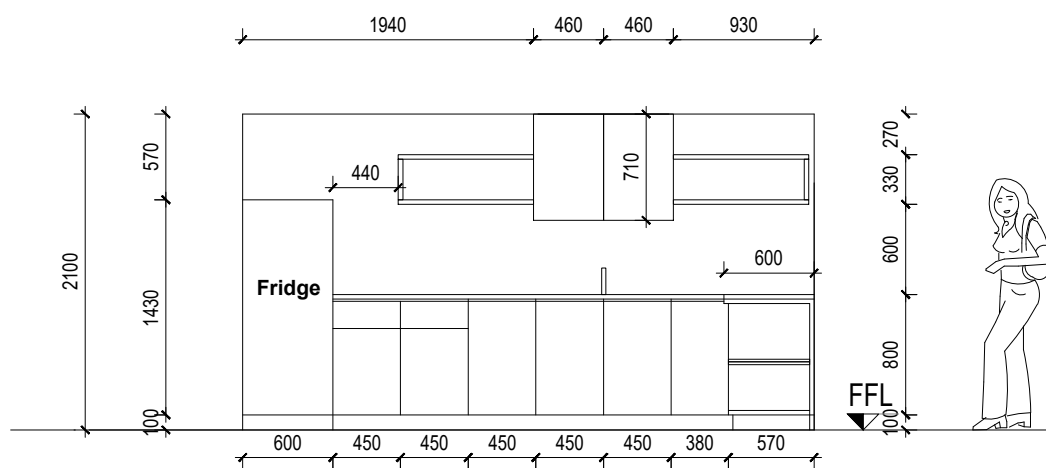

PRODUCT DESCRIPTION & MEASUREMENTS

Base cabinet with doors and drawer:

Kichen cabinet/ Door: Particleboard, Melamine foil, ABS plastic, Polypropylene plastic

Drawer front: Particleboard, Melamine foil, Plastic edging,
Polypropylene plastic

Drawers: Particleboard, Foil

Back: Fibreboard, Acrylic paint

Work top: Particleboard, High-pressure melamine laminate,
High-pressure melamine laminate, Plastic edging, Foil

Wall cabinet with doors: Kitchen cabinet/ Door: Particleboard,
Melamine foil, Plastic edging, Polypropylene plastic

Back: Fibreboard, Acrylic paint

Single-bowl inset sink:Base material: Stainless steel

Foam: Polyurethane plastic






Water trap/strainer 1 bowl:

Tubes: Polypropylene plastic Strainer/ Strainer basket:


Stainless steel

Seals: Synthetic rubber

Single-lever kitchen mixer tap: Brass, Chrome-plated

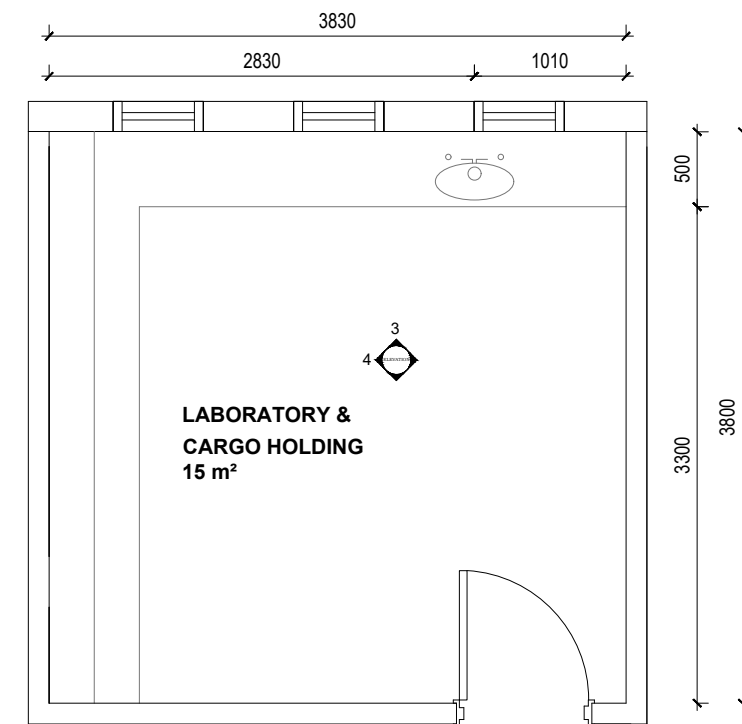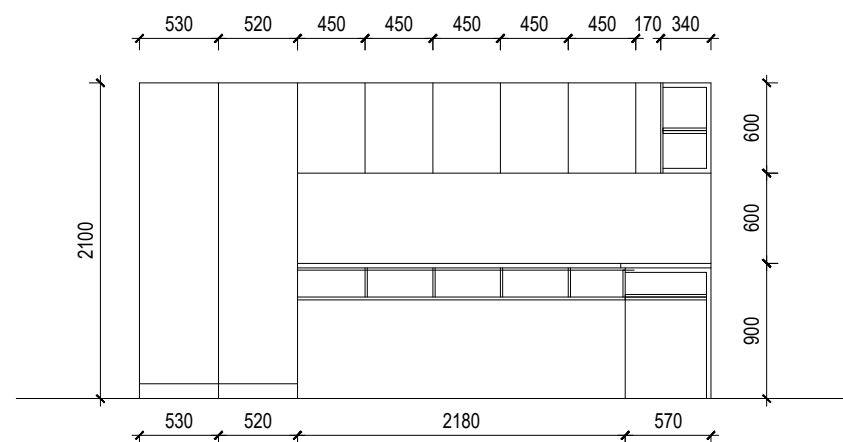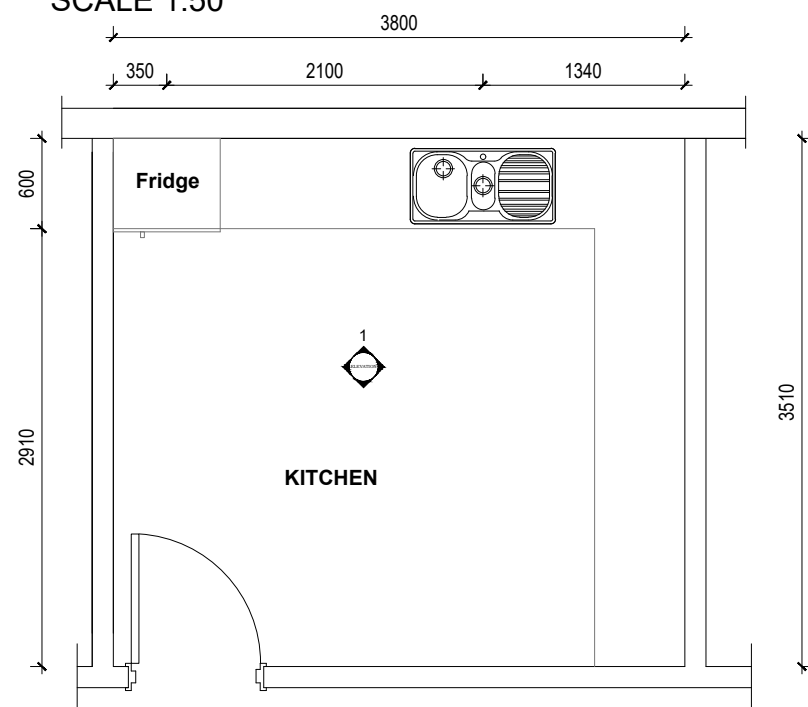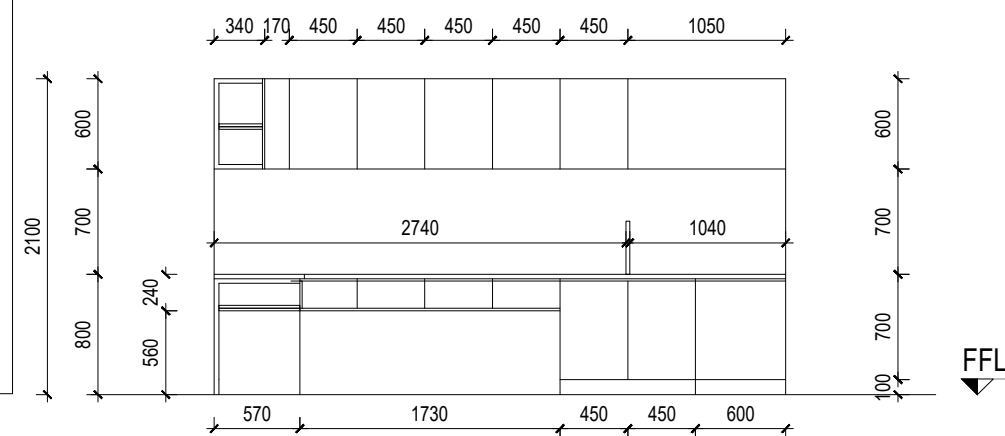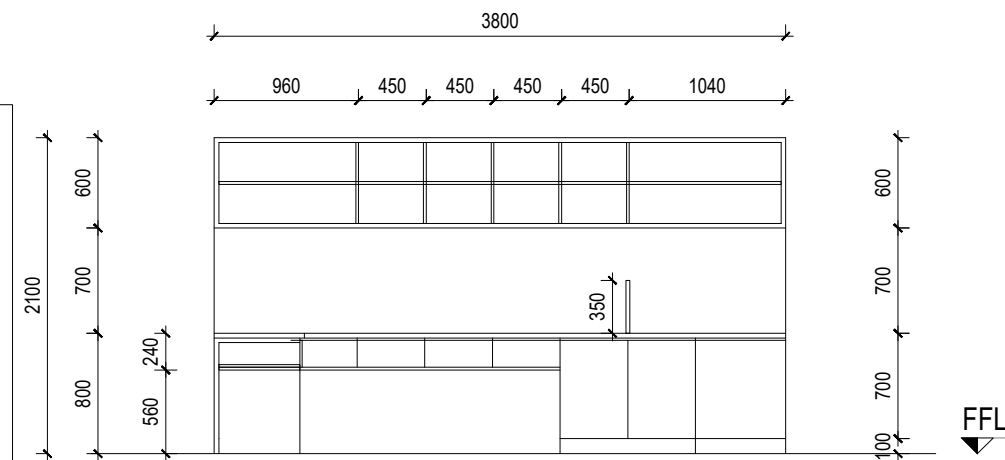

CLIENT :

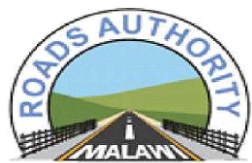

ACCELERATING MALAWI'S ECONOMIC GROWTH

PROJECT: CONSULTING SERVICES FOR FEASIBILITY STUDY, ENVIRONMENTAL AND SOCIAL IMPACT ASSESSMENT, DETAILED ARCHITECTURAL AND ENGINEERING DESIGN, PREPARATION OF BIDDING DOCUMENTS AND SUPERVISION OF CONSTRUCTION OF ONE STOP BORDER POST (OSBP) AT SONGWE/KASUMULU – MALAWI / TANZANIA BORDER CROSSING

REVISION :

CONSULTANTS :




SAI Consulting Engineers Pvt. Ltd.

An ISO 9001 Certified Company


■ Block-A "Sai House", Satyam Corporate Square, B/h Rajpath Club, Bodakdev, Ahmedabad-380059 Gujarat, India
Phone : +91-79-66142600/700, Fax : +91-79-66142800
Email : mail@saiindia.com

				DRAWN BY : D.NJOLOMA CHECKED BY : A.PARISOTTO APPROVED BY : A.PARISOTTO		TITLED DETAIL DESIGN REPORT SONGWE BORDER POST TYPICAL KITCHEN AND LABORATORY	
REV.	DATE	14TH JULY 2020	DESCRIPTION	SIGN	ISSUED BY : D.NJOLOMA	FLOOR PLAN, ELEVATIONS AND MATERIAL DESCRIPTION	
SCALE : 1/100						DRG. NO. : ARCH / MSD/ 01	
						REVISION :	


TYPICAL TOILET

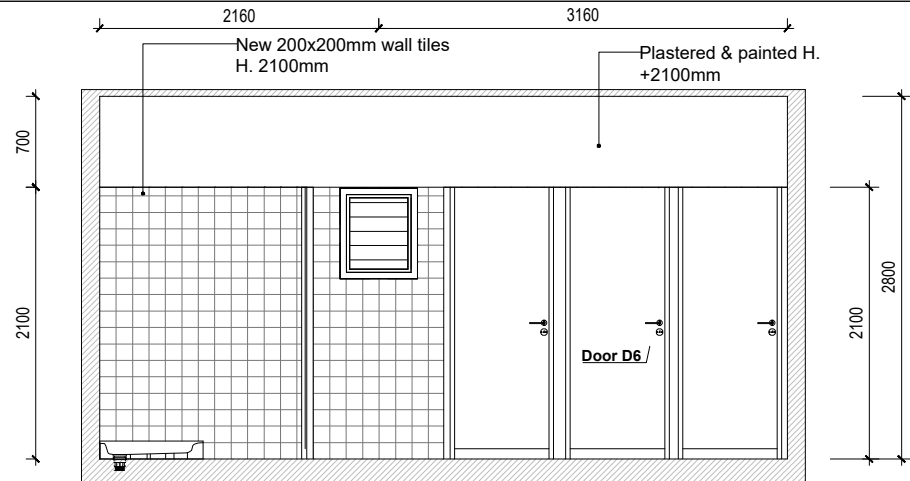

ELEVATION 2
SCALE 1:50

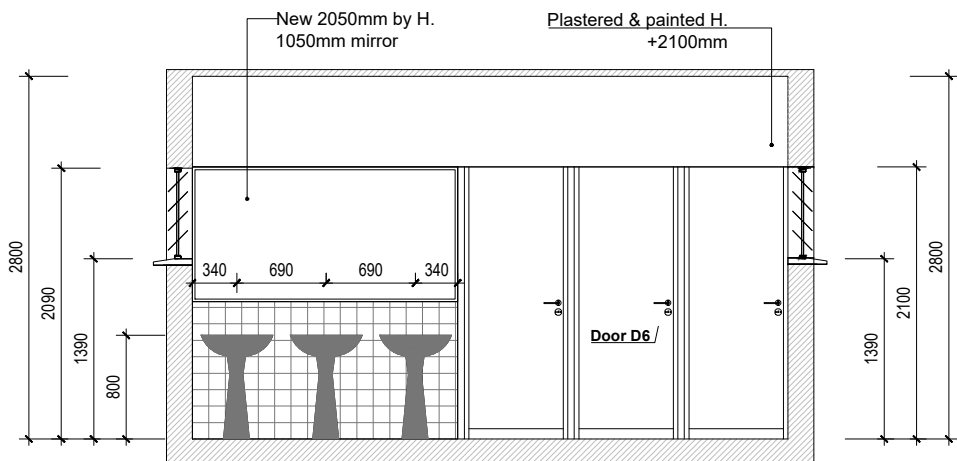


ELEVATION 1
SCALE 1:50

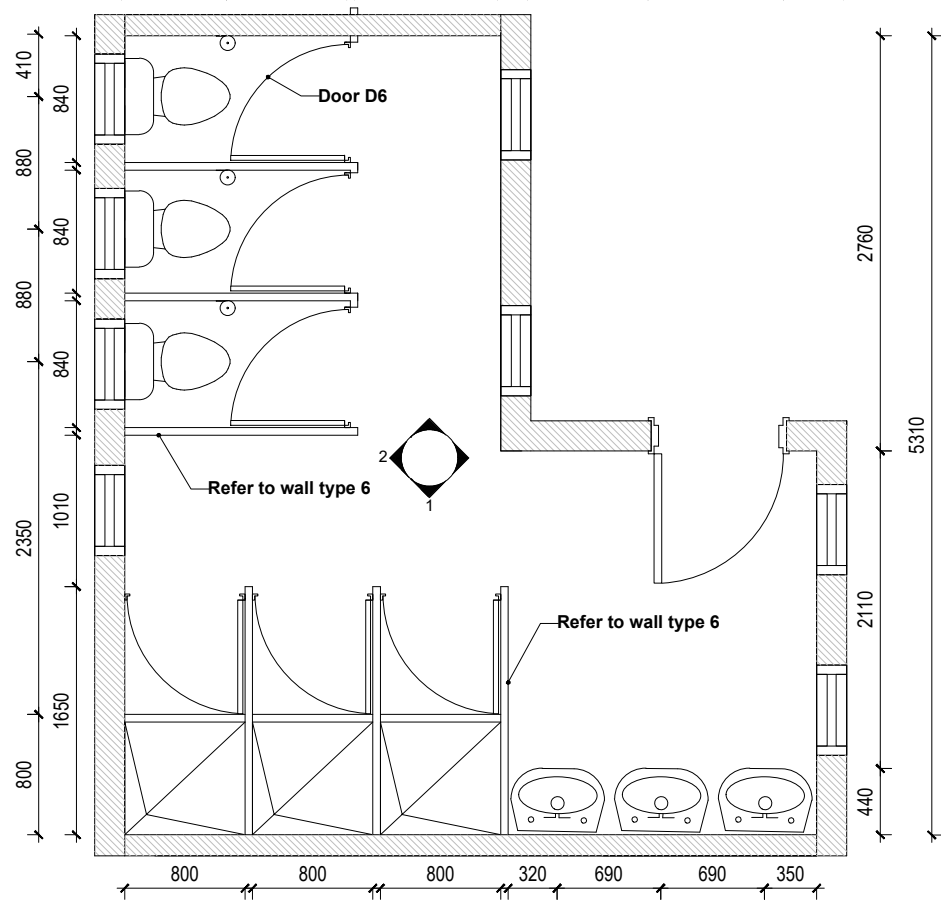


FLOOR PLAN
SCALE 1:50


TYPICAL DISABLED TOILET

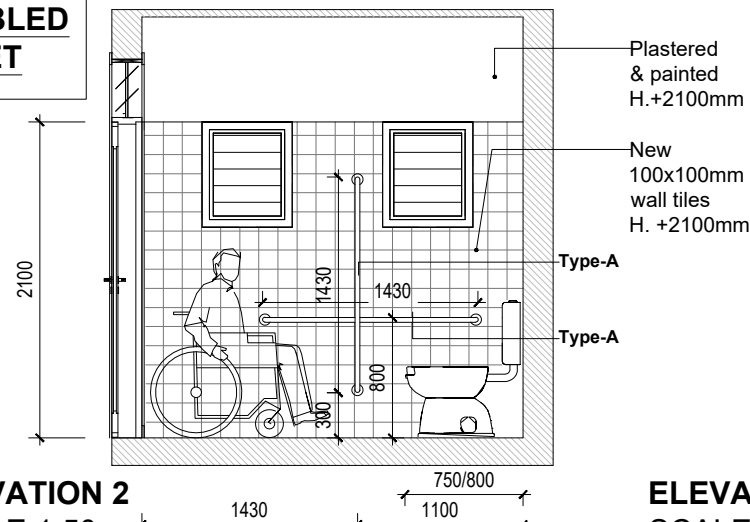


ELEVATION 2
SCALE 1:50

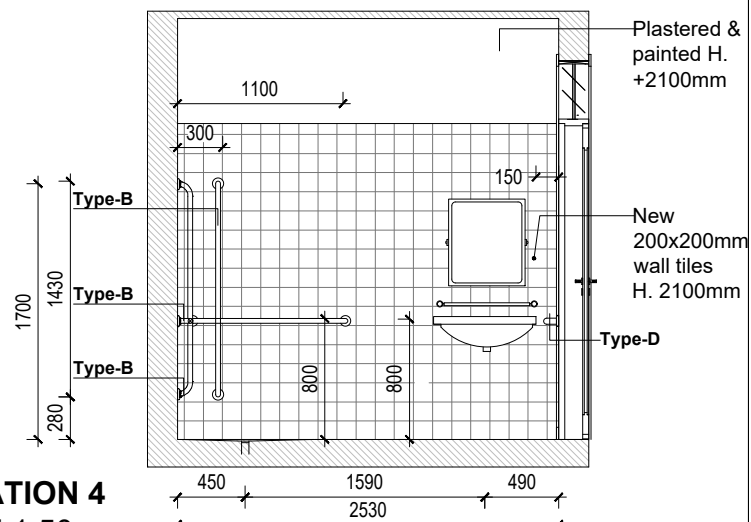


ELEVATION 4
SCALE 1:50

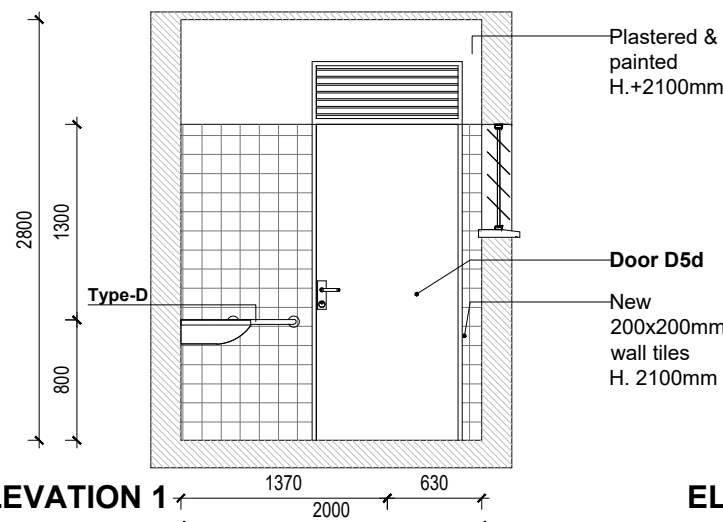


ELEVATION 1
SCALE 1:50

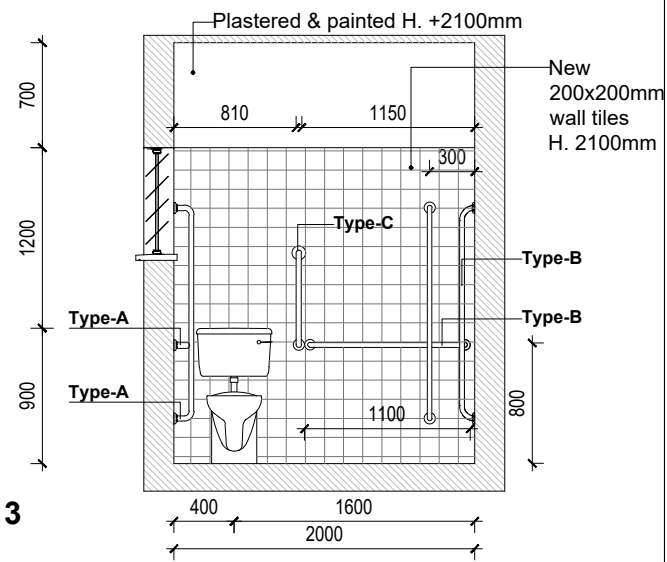


ELEVATION 3
SCALE 1:50

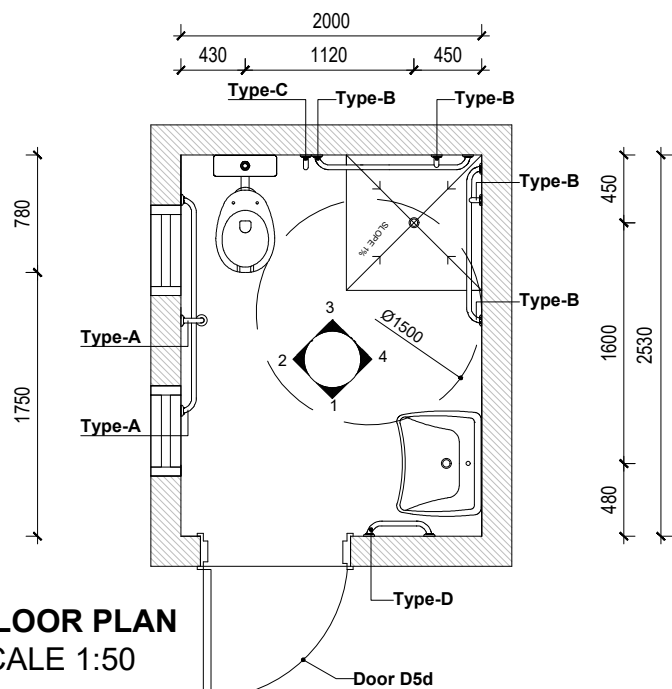

FLOOR PLAN
SCALE 1:50

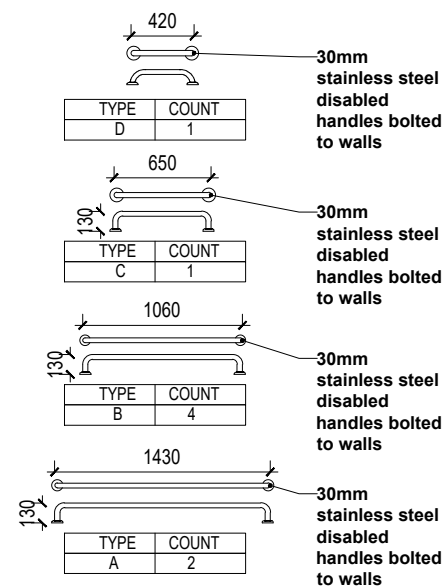

CLIENT :

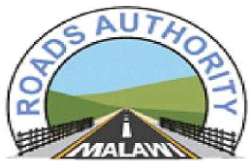

ACCELERATING MALAWI'S ECONOMIC GROWTH

PROJECT: CONSULTING SERVICES FOR FEASIBILITY STUDY, ENVIRONMENTAL AND SOCIAL IMPACT ASSESSMENT, DETAILED ARCHITECTURAL AND ENGINEERING DESIGN, PREPARATION OF BIDDING DOCUMENTS AND SUPERVISION OF CONSTRUCTION OF ONE STOP BORDER POST (OSBP) AT SONGWE/KASUMULU – MALAWI / TANZANIA BORDER CROSSING

REVISION :

CONSULTANTS :



SAI Consulting Engineers Pvt. Ltd.

An ISO 9001 Certified Company

Block-A "SAI House", Satyam Corporate Square, B/h Rajpath Club, Bodakdev, Ahmedabad - 380059, Gujarat, India
Phone : +91-79-66142600/700, Fax : +91-79-66142800
Email : mail@salindia.com

REV.	DATE	DESCRIPTION	SIGN
	14TH JULY 2020		

SCALE : 1/100

DRAWN BY	: D.NJOLOMA
CHECKED BY	: A.PARISOTTO
APPROVED BY	: A.PARISOTTO
ISSUED BY	: D.NJOLOMA

TITLE: DETAIL DESIGN REPORT
SONGWE BORDER POST
TYPICAL UNIVERSAL ACCESS

FLOOR PLAN, INTERIOR ELEVATIONS

DRG. NO. : ARCH / MSD/ 02

REVISION :